


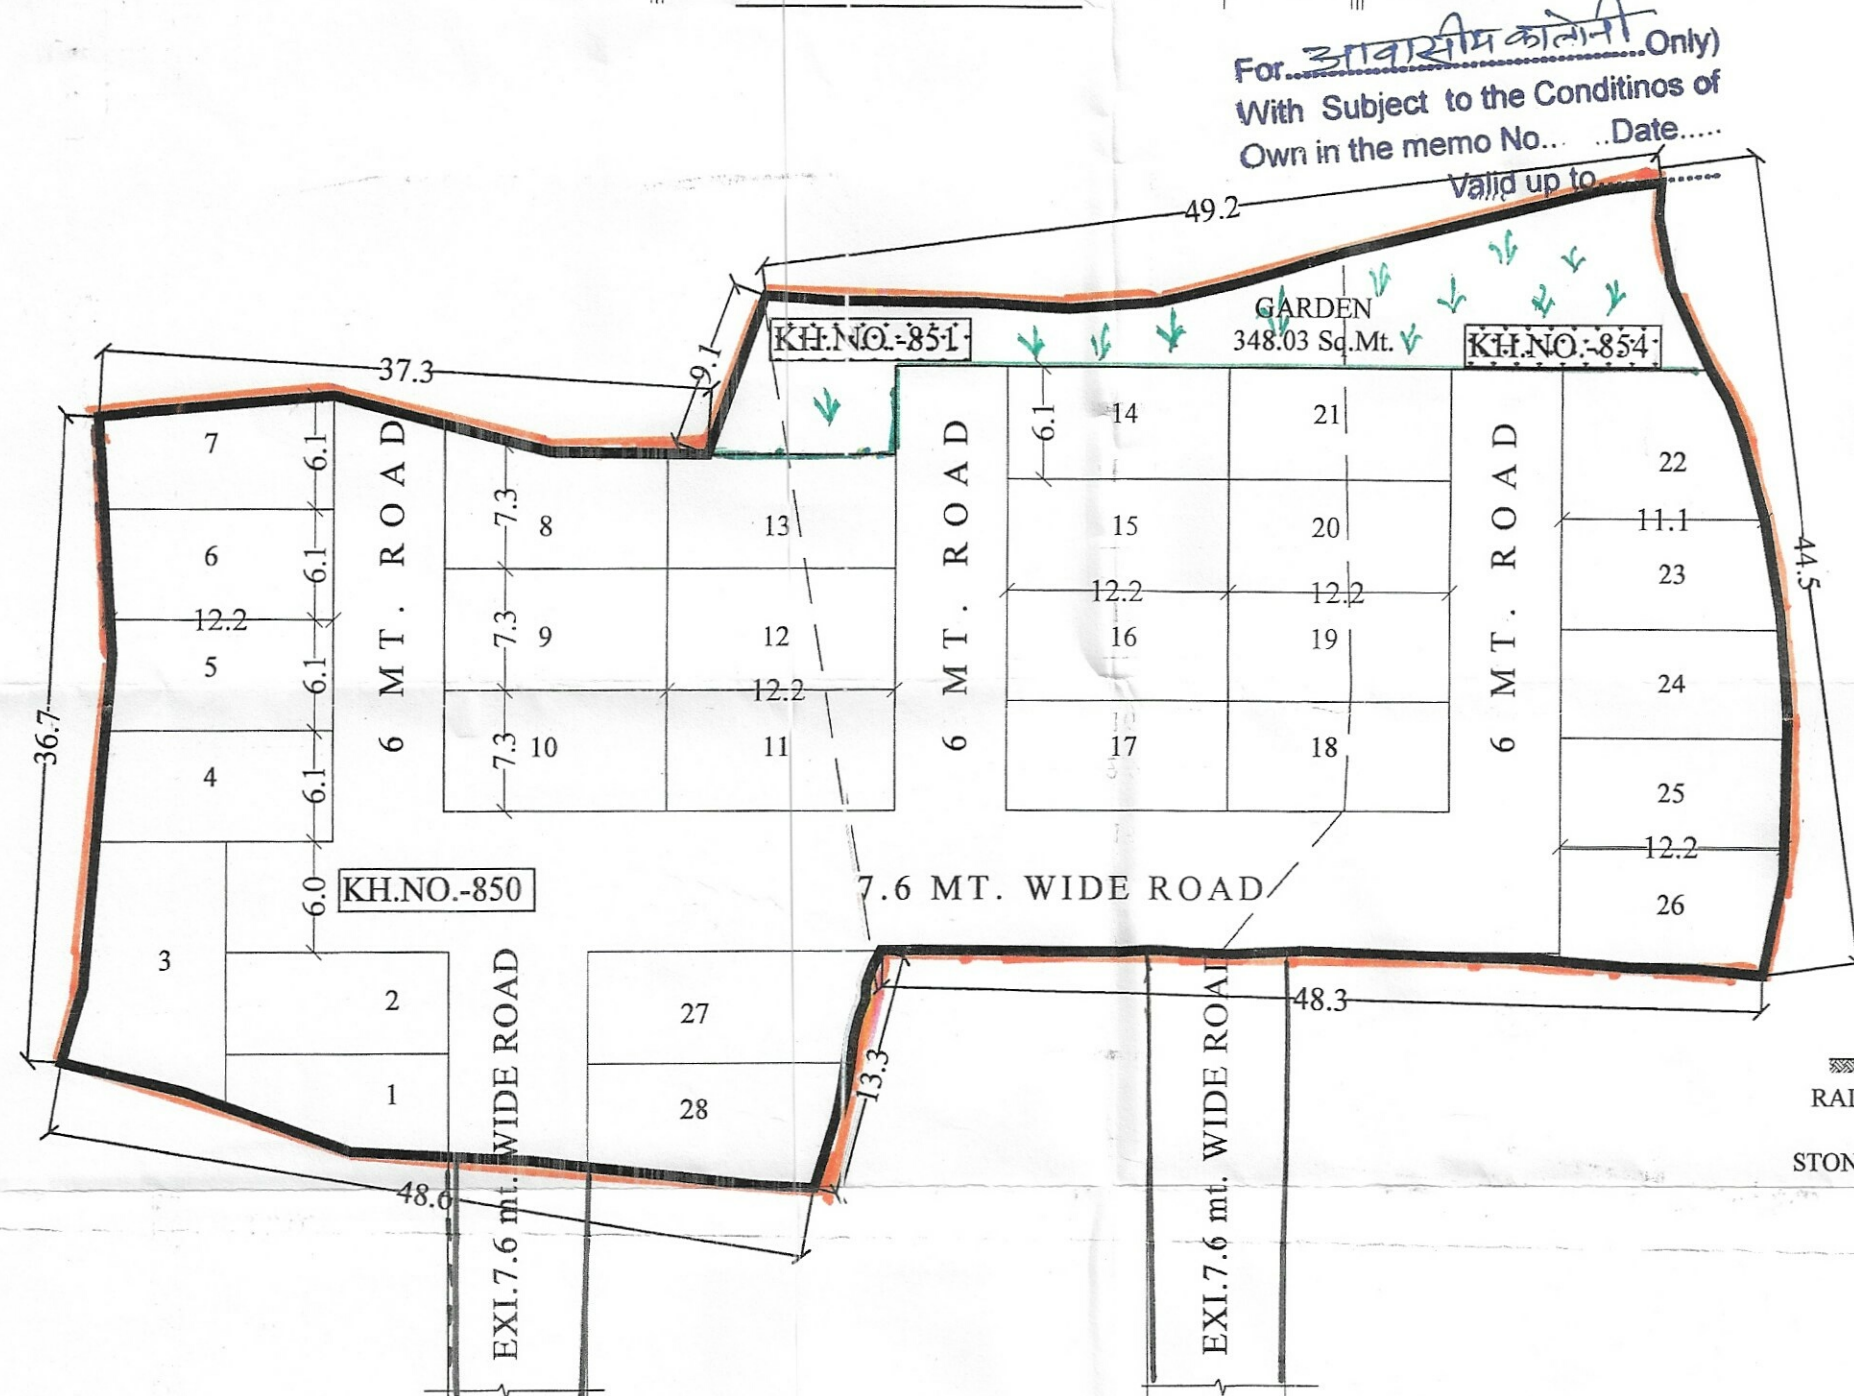
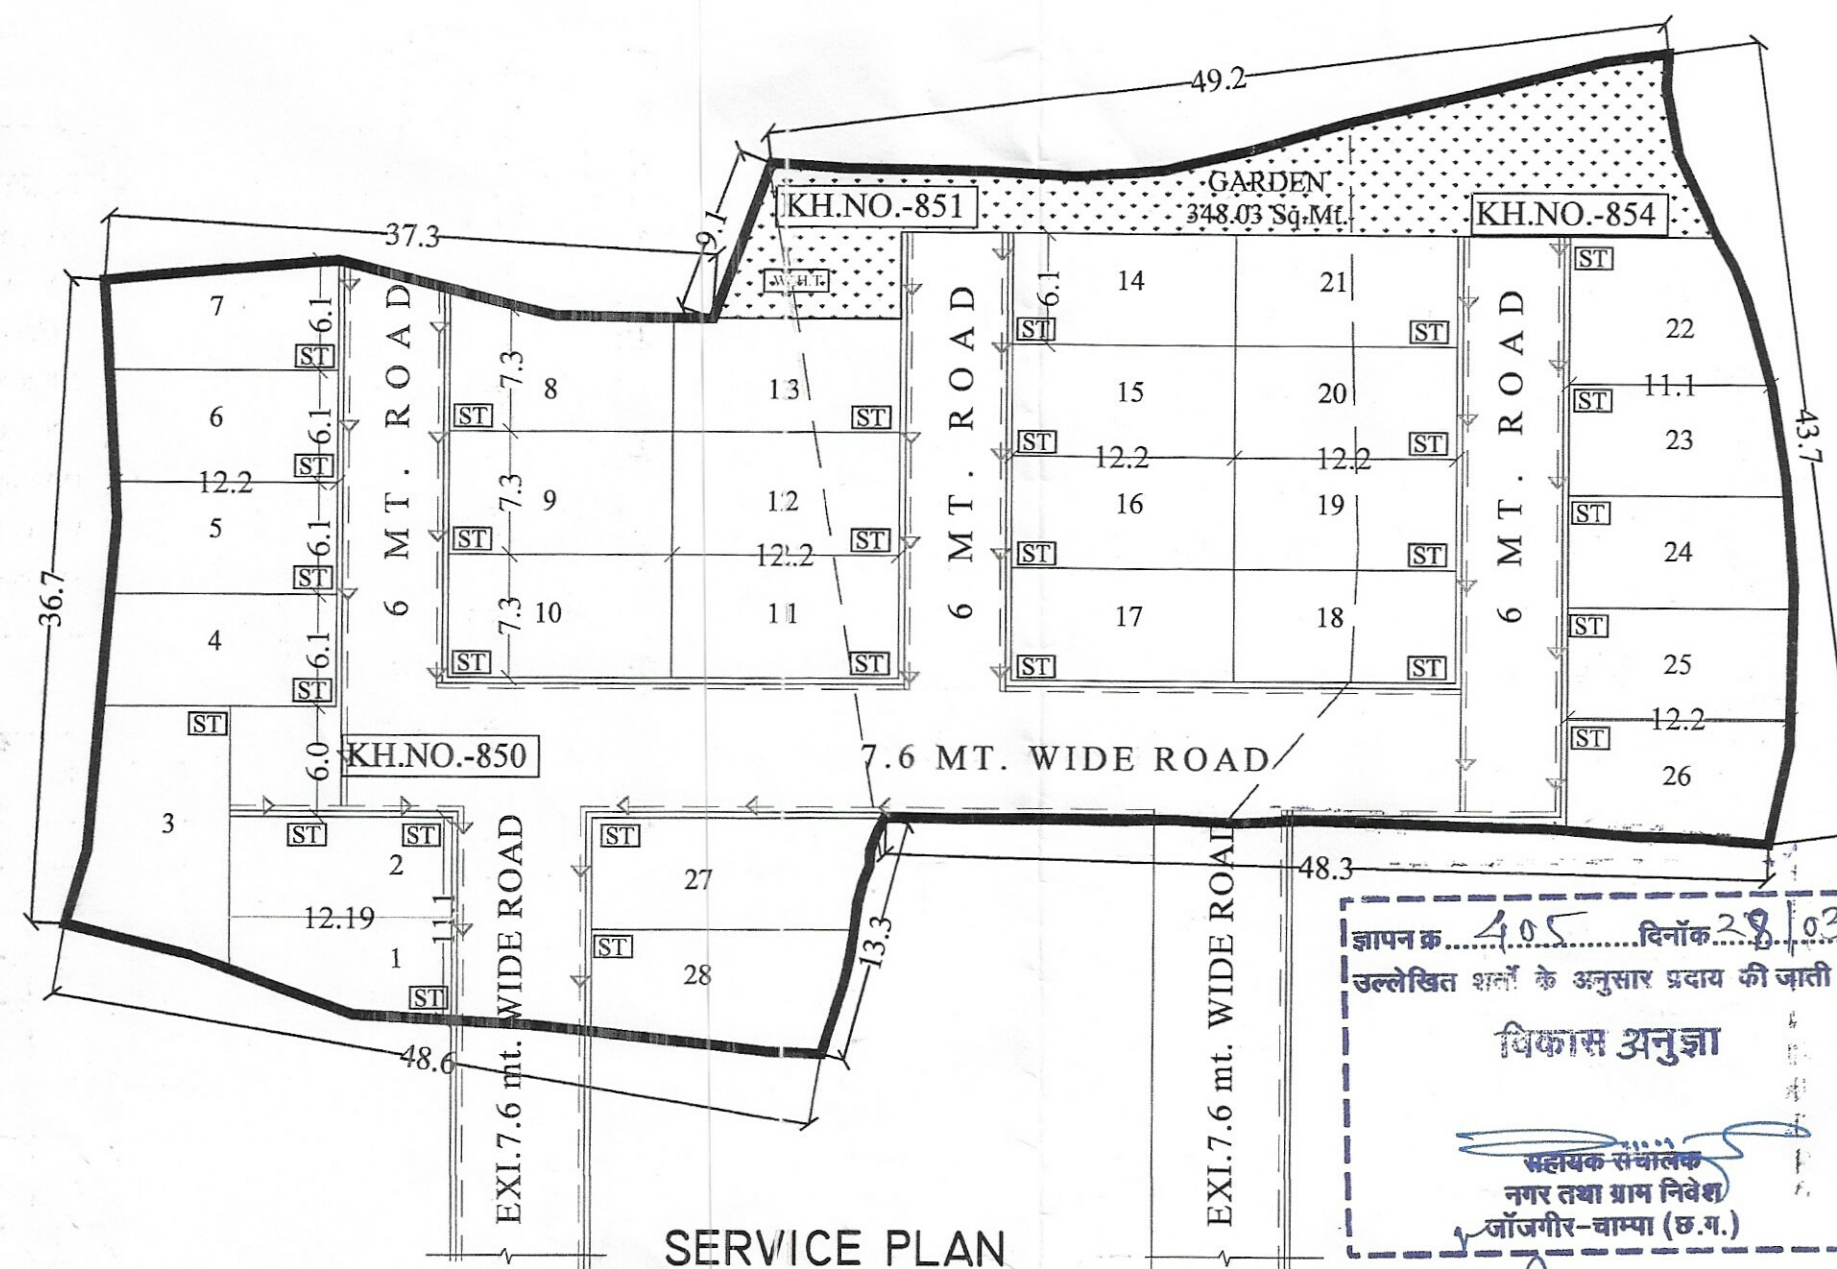
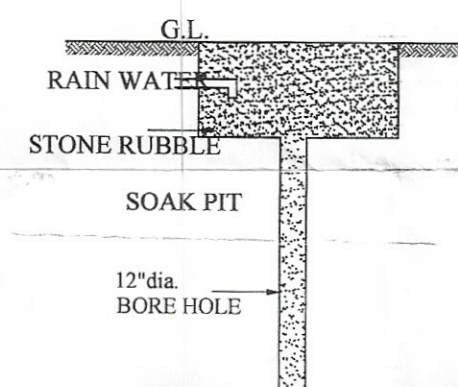


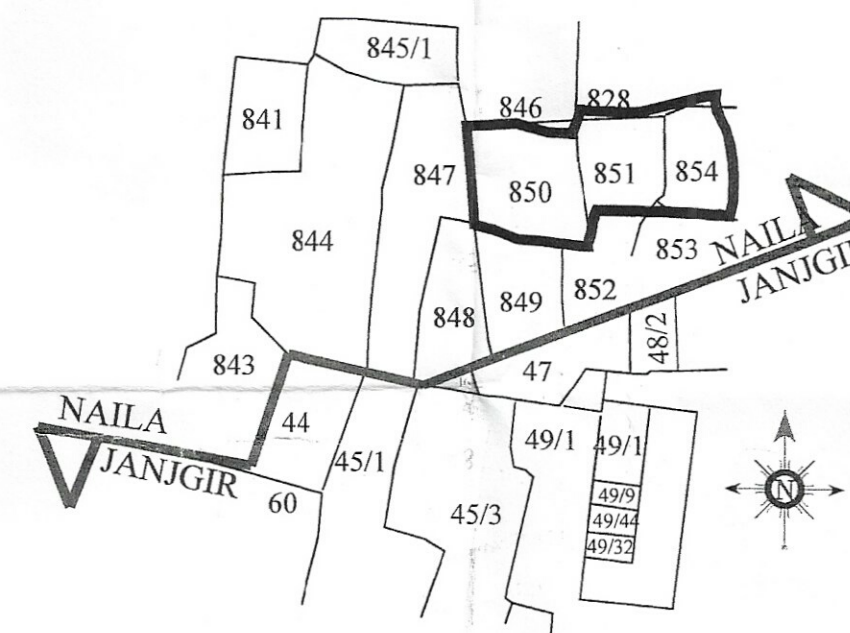

PLOT NO.	AREA (IN SQ.MT.)
1	56.81
2	67.06
3	102.36
4	77.22
5	74.35
6	75.28
7	70.33
8	81.22
9	81.76
10	81.76
11	81.76
12	81.76
13	75.68
14	74.32
15	74.32
16	74.32
17	74.32
18	74.32
19	74.32
20	74.32
21	74.32
22	79.12
23	70.55
24	74.54
25	74.92
26	75.96
27	90.10
28	83.90
TOTAL	2151.00

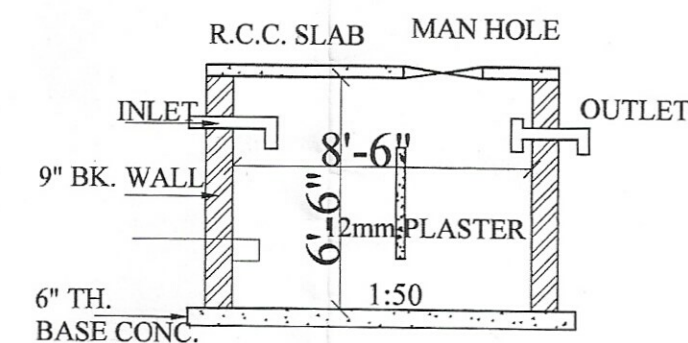

INDEX	
TRANSFORMER -	
ELECTRIC POLE -	
WATER SUPPLY -	
DRAIN LINE -	
SEPTIC TANK	
BORING POINT	
PUMP HOUSE	
WATER HARVESTING	
KHASRA BOUNDARY LINE	

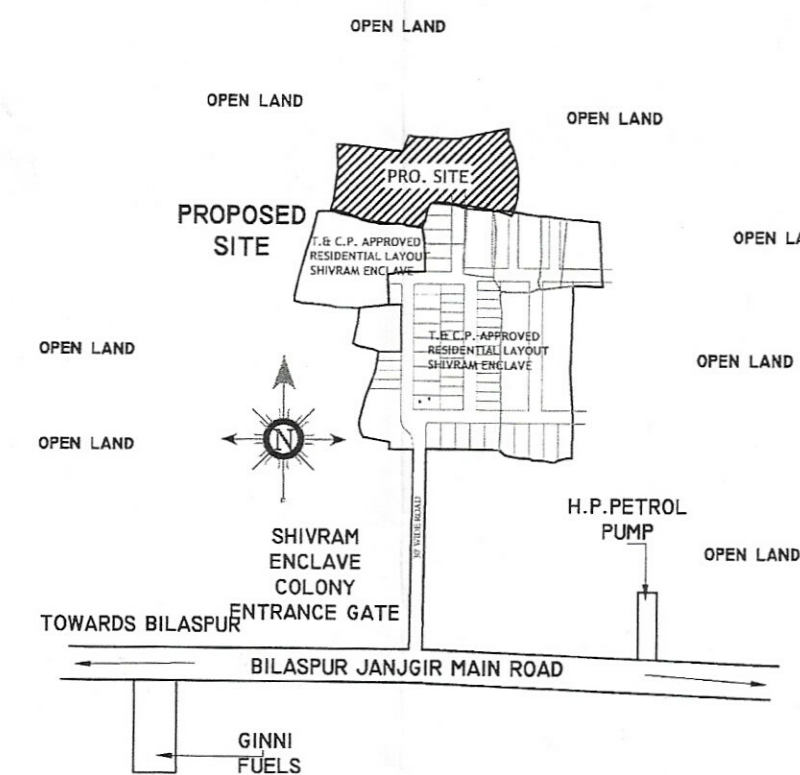

KHASRA DETAILS			
S.N.O	KH.NO.	AREA	
		HECT.	SQ.MT.
1	850	0.1460	1460
2	851	0.0810	810
3	854	0.1210	1210
TOTAL		0.3480	3480

AREA STATEMENT

- | | |
|--------------------|------------------------|
| 1. TOTAL LAND AREA | = 0.86 acre |
| | = 3480.00 sq.mt.(100%) |
| 2. GARDEN AREA | = 348.00 sq.mt.(10%) |
| 3. ROAD AREA | = 981.00 sq.mt. |
| 4. PLOTTED AREA | = 2151.00 sq.mt. |

OWNER'S NAME & ADDRESS

**PROPOSED RESIDENTIAL COLONY
SHIVRAM ENCLAVE PHASE -4 LAYOUT
PLAN FOR MR. RAKESH KUMAR GUPTA
S/O LATE RAMPAL GUPTA, ON KHASRA
NO 850,851,854 PH.NO 07 AT GRAM
NAILA,TEHSIL JANJGIR
DIST.JANJGIR-CHAMPA(C.G)**

OWNER'S SIGN

21232341

21/5/21

ARCHITECT


Abhishek Shrivastava
Architect
Reg.No.-146 OA/2006/13810
Nehru Nagar, Bilaspur (C.G.)

SCALE

1=380

DEALT.BY

88